


KEY PLAN FOR JOYNAGAR-MOZILPUR MUNICIPALITY

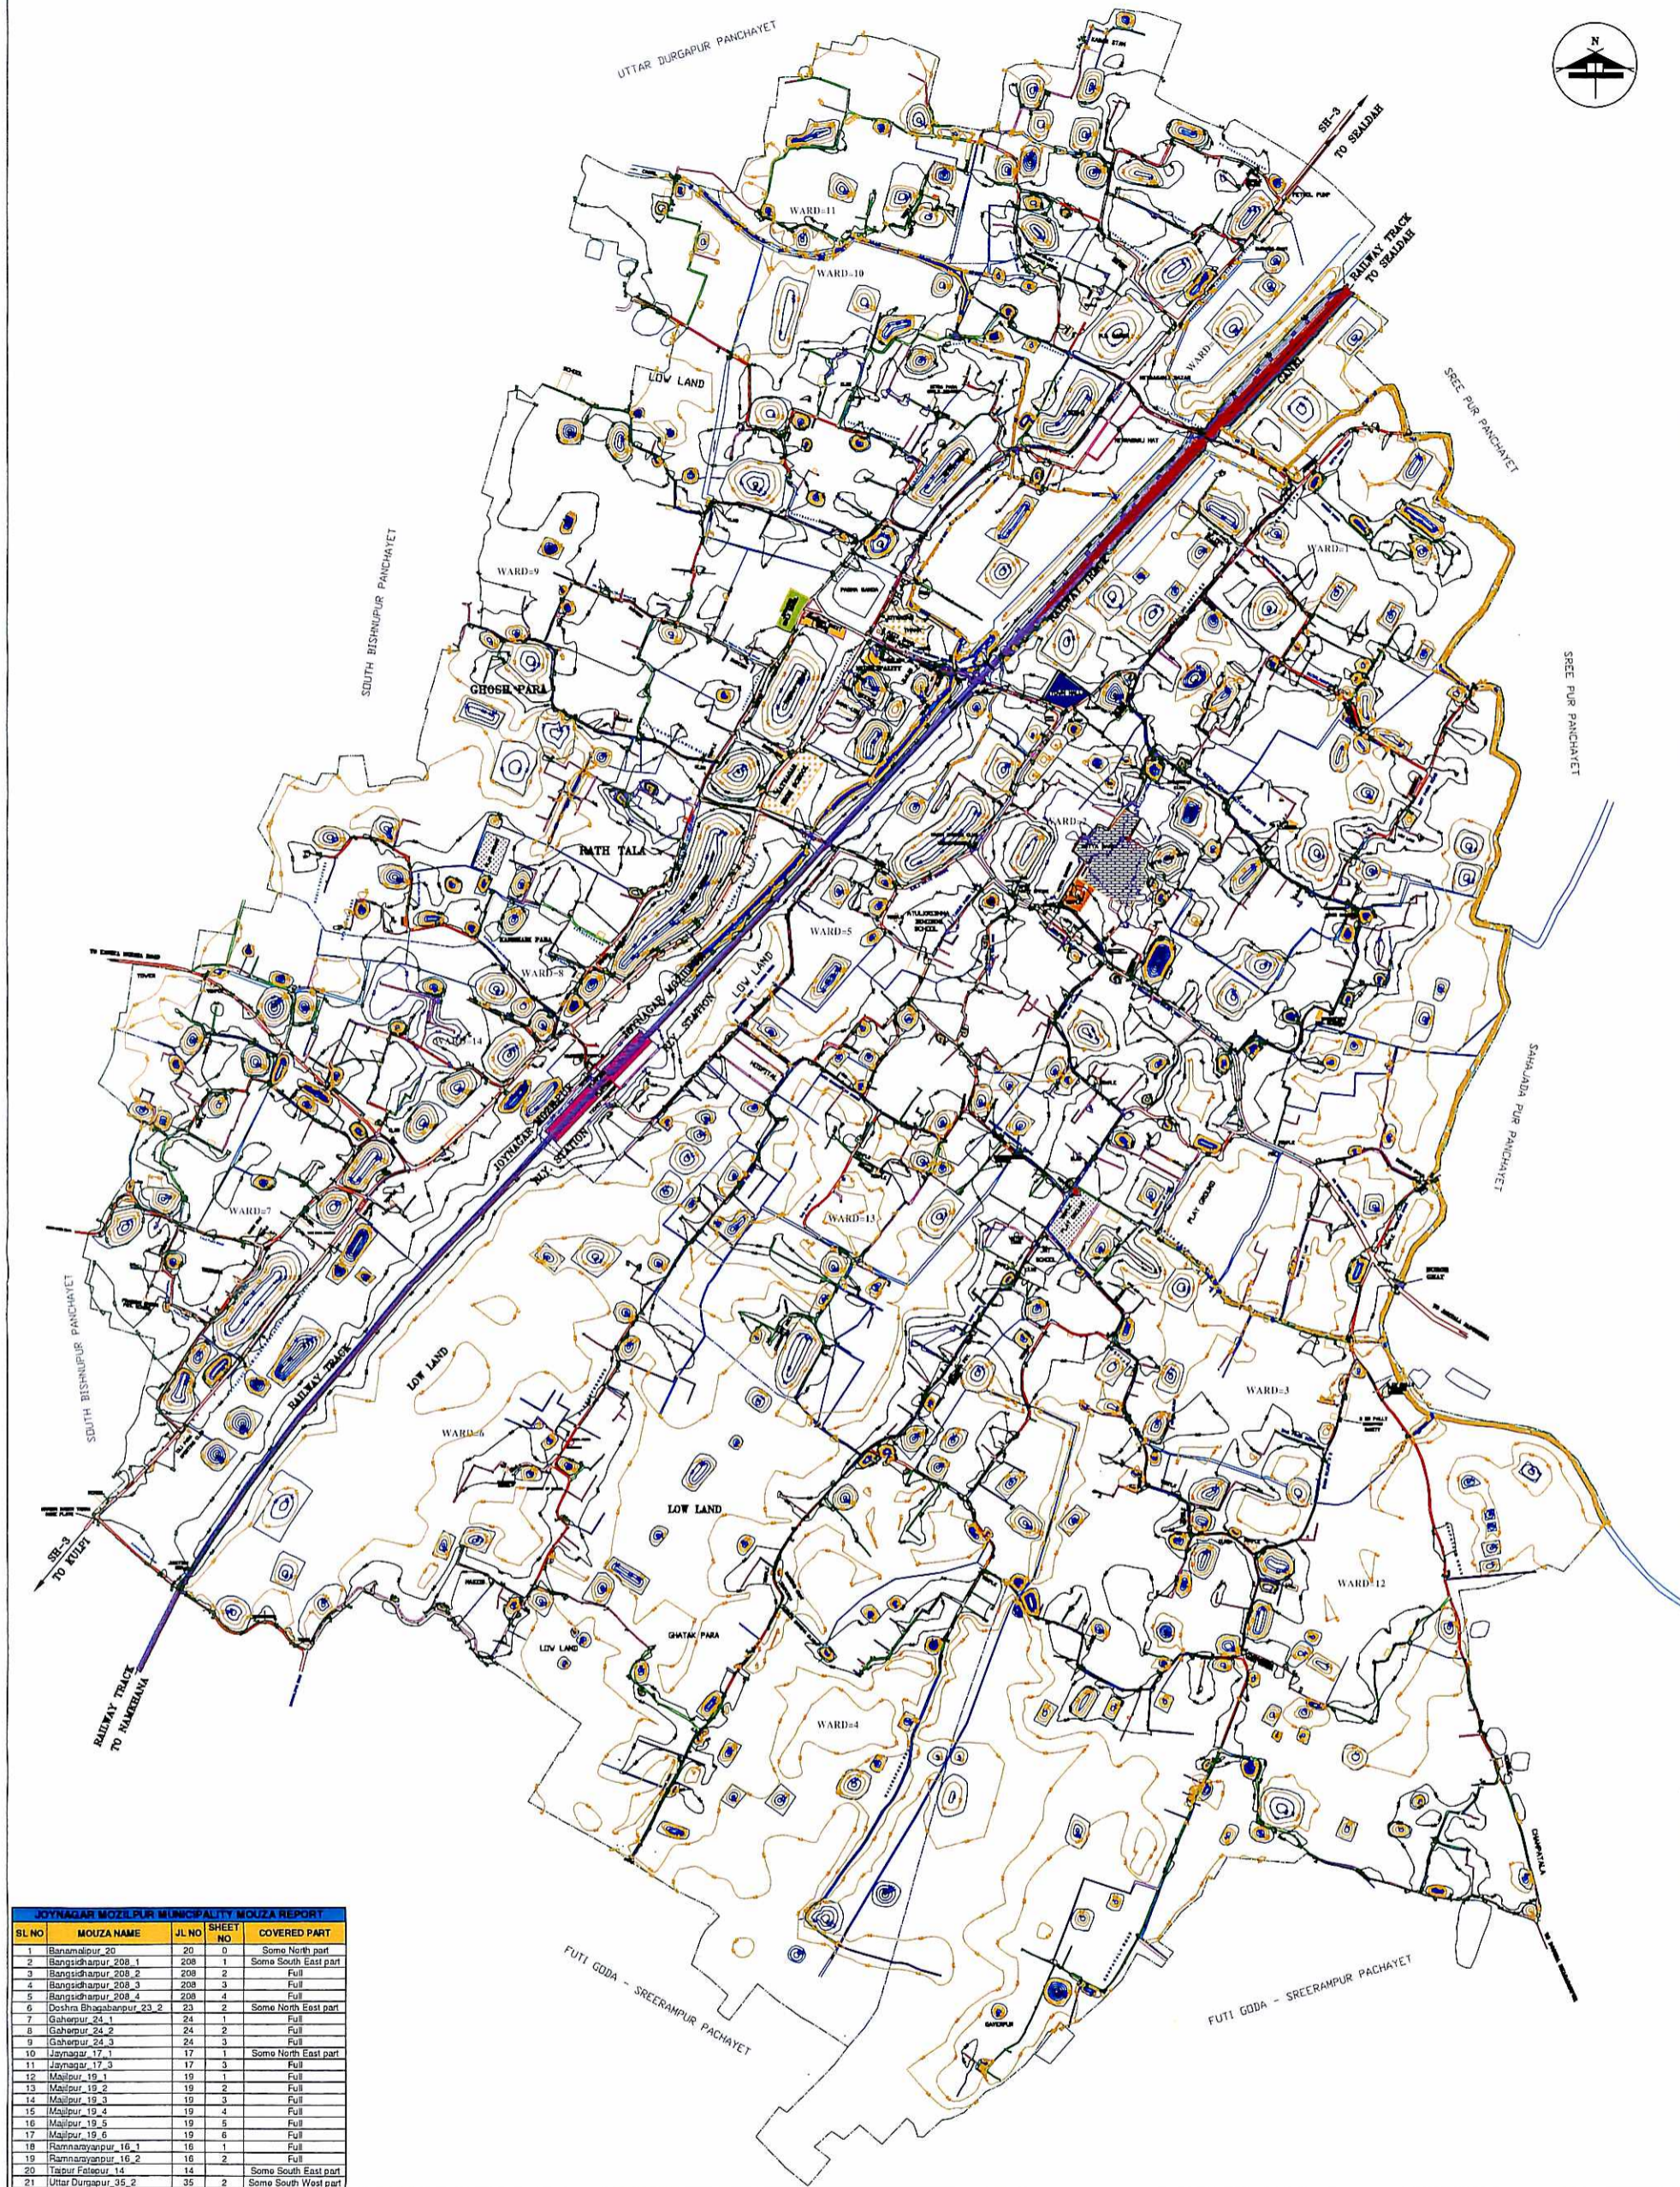

SL.NO	MOUZA NAME	JL NO	SHEET NO	COVERED PART
1	Banmalipur 20	20	0	Some North part
2	Bansidhanpur 208_1	208	1	Some South East part
3	Bansidhanpur 208_2	208	2	Full
4	Bansidhanpur 208_3	208	3	Full
5	Bansidhanpur 208_4	208	4	Full
6	Doshra Bhagabapur 23_2	23	2	Some North East part
7	Gahapur 24_1	24	1	Full
8	Gahapur 24_2	24	2	Full
9	Gahapur 24_3	24	3	Full
10	Joynagar 17_1	17	1	Some North East part
11	Joynagar 17_3	17	3	Full
12	Majilpur 19_1	19	1	Full
13	Majilpur 19_2	19	2	Full
14	Majilpur 19_3	19	3	Full
15	Majilpur 19_4	19	4	Full
16	Majilpur 19_5	19	5	Full
17	Majilpur 19_6	19	6	Full
18	Ramnayanpur 16_1	16	1	Full
19	Ramnayanpur 16_2	16	2	Full
20	Tapur Falapur 14	14		Some South East part
21	Uttar Durgapur 35_2	35	2	Some South West part

SL.NO	DESCRIPTION	SYMBOL
1.	MUNICIPAL BOUNDARY	—
2.	WARD BOUNDARY	—
3.	METAL ROAD	—
4.	CONCRETE ROAD	—
5.	KANCHA ROAD	—
6.	MERLM ROAD	—
7.	BRICK ROAD	—
8.	SHAW - KANCHA/PICCA	—
9.	CANAL	—
10.	RAILWAY TRACK	—
11.	ELECTRIC POST	⊙
12.	TELEPHONE POST	⊙
13.	TUBE WELL	⊙
14.	TAP	⊙
15.	TREE	⊙
16.	CULVERT	⊙
17.	WATER BODY	⊙
18.	TM	⊙
19.	MEJOR CONTOUR	⊙
20.	INNER CONTOUR	⊙

NOTES :-

- (1) ALL LEVELS & DISTANCE ARE IN METRES.
- (2) PROJECTION - UTM
- (3) ZONE - 45N (84°E-90°E-Northern Hemisphere)
- (4) DATUM - WGS84
- (5) CENTRAL MERIDIAN - 87.00000000
- (6) LOWEST REDUCED LEVEL IS (-)1.539 METRES.
- (7) HIGHEST REDUCED LEVEL IS (+)6.027 METRES.
- (8) REDUCED LEVEL DIFFERENCE IS (+)7.566 METRES.
- (9) TOTAL MUNICIPAL AREA IS 4.264 SQ.KMS.
- (10) TOTAL ROAD LENGTH IS 56.309 KMS.
- (11) CONTOUR INTERVAL IS 0.50 MTR.
- (12) MEJOR ROAD IS SH-3 (North East-South West)
- (13) MEJOR RAILWAY TRACK IS SEALDAH TO LAXMIKANTAPUR

SURVEYED & DRAWN BY		APPROVED BY	
SURVEYED BY:-	DRAWN BY:-	EX. ENGINEER	CHAIRMAN
NAME:- Shantanu Kopal	NAME:- Susanta Naskar	NAME:	NAME:
SIGN:	SIGN:	SIGN:	SIGN:
DATE:	DATE:	DATE:	DATE:
Survey Date 02-06-2010		Revision Date 14-04-2012	
By Chk		Softa Computer SIGN.	Joynagar Municipality SIGN.
Revision Details Revised map with Contour line, Drainage Network and all Topographical features. Date:- 14-04-2012			

CLIENT: JOYNAGAR-MOZILPUR MUNICIPALITY, SOUTH 24 PGS.	
SURVEY AGENCY: SOFTA COMPUTER BARASAT, KOLKATA-700124, W.B. www.softacomputers.com	
PROJECT: CONTOUR WITH ROAD NETWORK SURVEY FOR WATER PIPE LINE PROJECT	
DRAWING TITLE: CONTOUR MAP WITH TOPOGRAPHICAL MAP	
DRAWING NO: SOFTA-COM / JOYNAGAR / KEYPLAN-02	Sheet 1 OF 1
SCALE:-	